


6'-0" ±
 24"
1000


Cast Alum. Letters
 Natural Finish

BUILDING NUMBER

Scale: 3/8" = 1'-0"

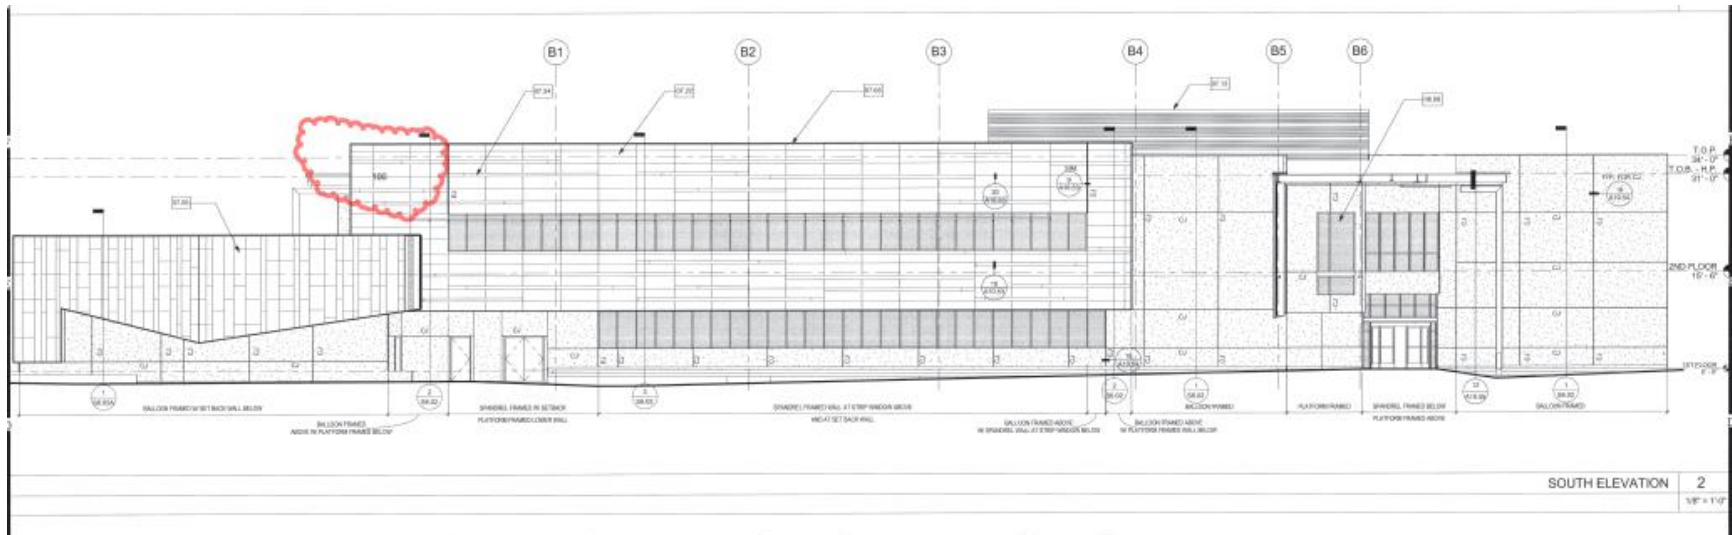

1000 CLASSROOM BUILDING
 1000 ACADEMIC BUILDING
 BUILDING 1000
 1000 (NO WRITTEN NAME, NUMBERING ONLY)

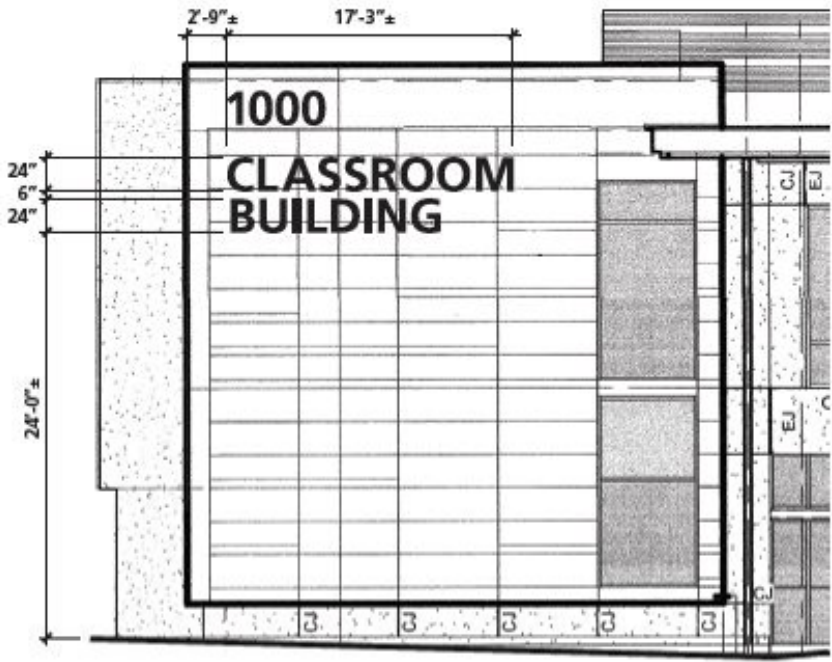

BUILDING ELEVATION

Scale: 1/8" = 1'-0"

